

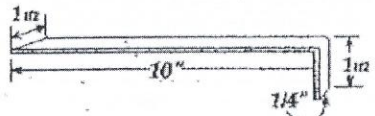


Embedded Channel Submittal Drawing

1/01

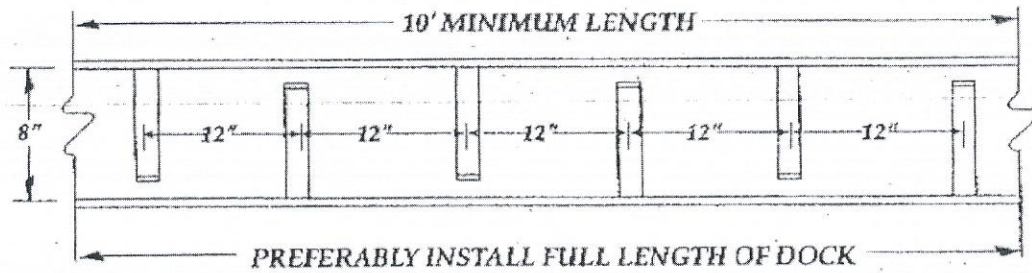


STRAP STEEL ANCHOR

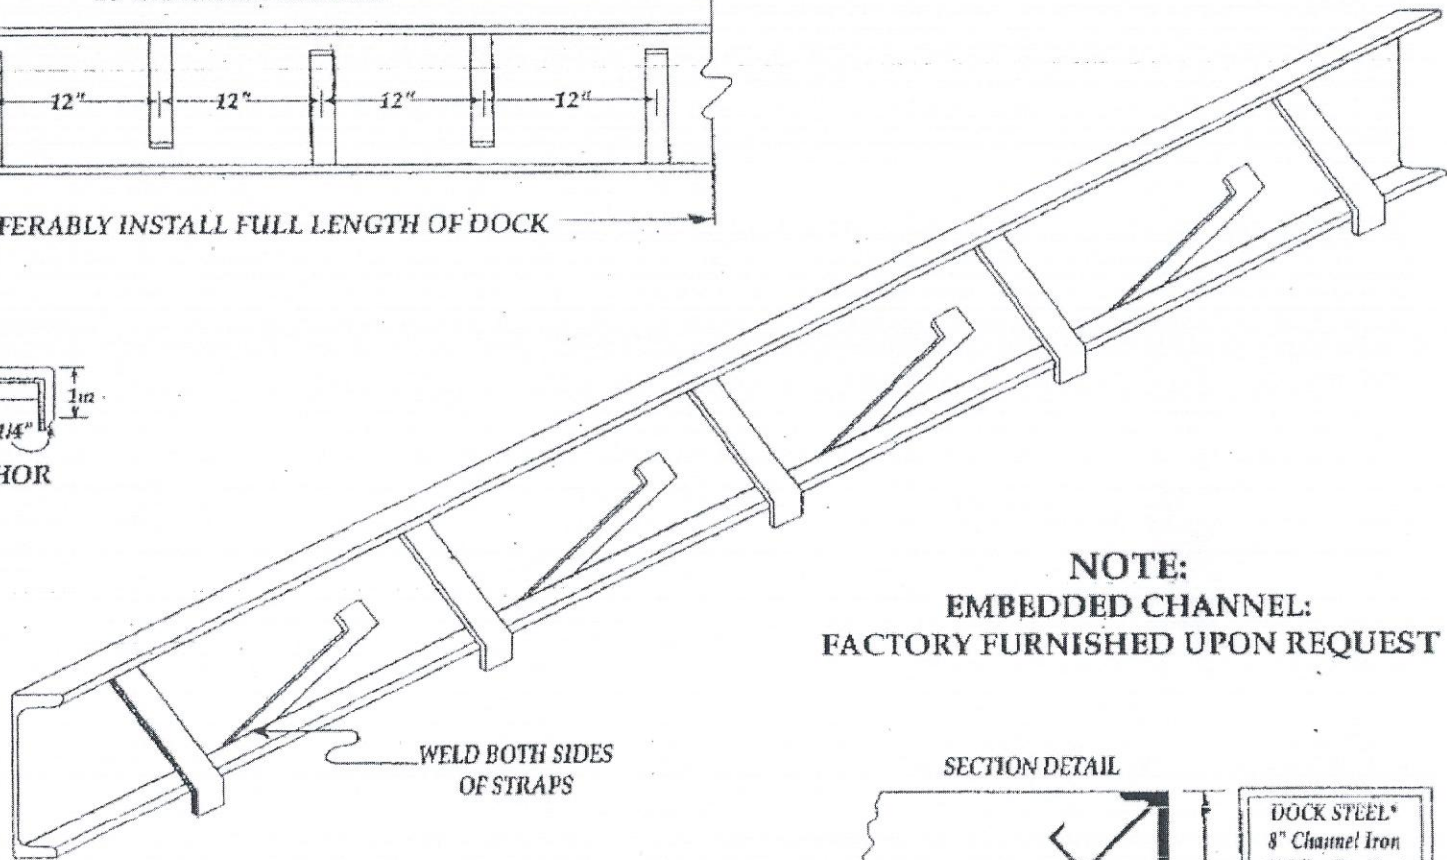

NOT TO SCALE

NOTE:
EMBEDDED CHANNEL:
FACTORY FURNISHED UPON REQUEST

SECTION DETAIL

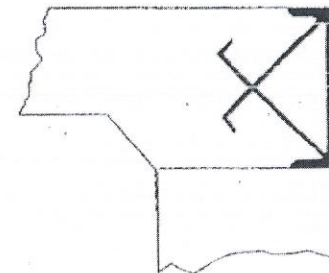

DOCK STEEL*
8" Channel Iron
11.5 lbs. Per Foot
.22" Web Thickness
2.26 Flange Width

JOB