


**DOOR SIZE: 9'W X 10'H**

**COVER MATERIAL:**

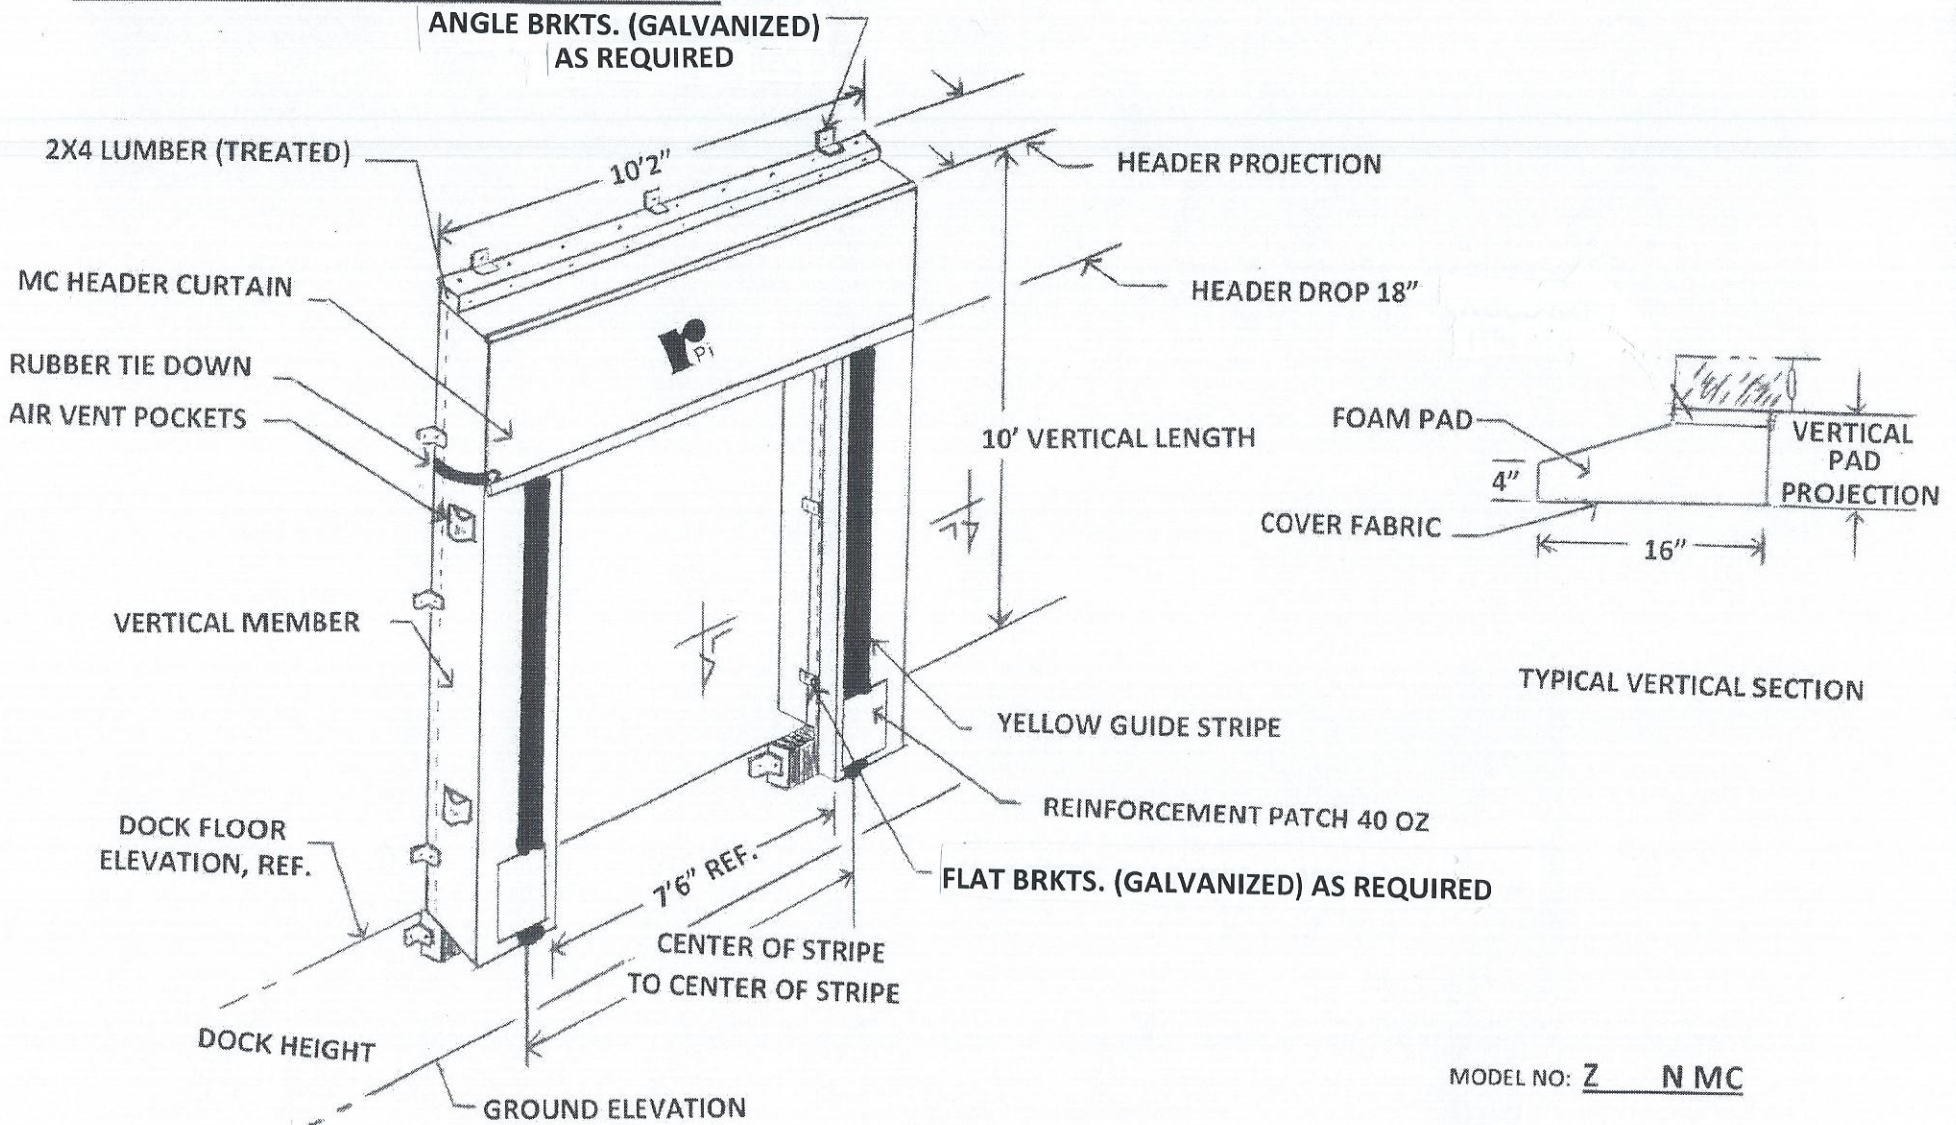

DOCK BUMPERS NOT INCLUDED IN UNIT

MODEL NO: Z NMC

JOB NAME: \_\_\_\_\_

JOB NO: \_\_\_\_\_