
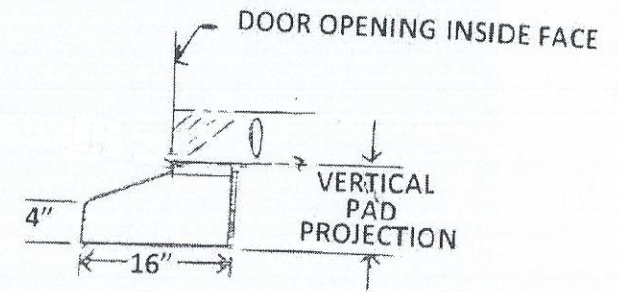


**DOOR SIZE: 9'W X 9'H**

**OPTIONAL DROP CURTAIN AVAILABLE**

**COVER MATERIAL:** \_\_\_\_\_

**ANGLE BRKTS. (GALVANIZED)  
AS REQUIRED**

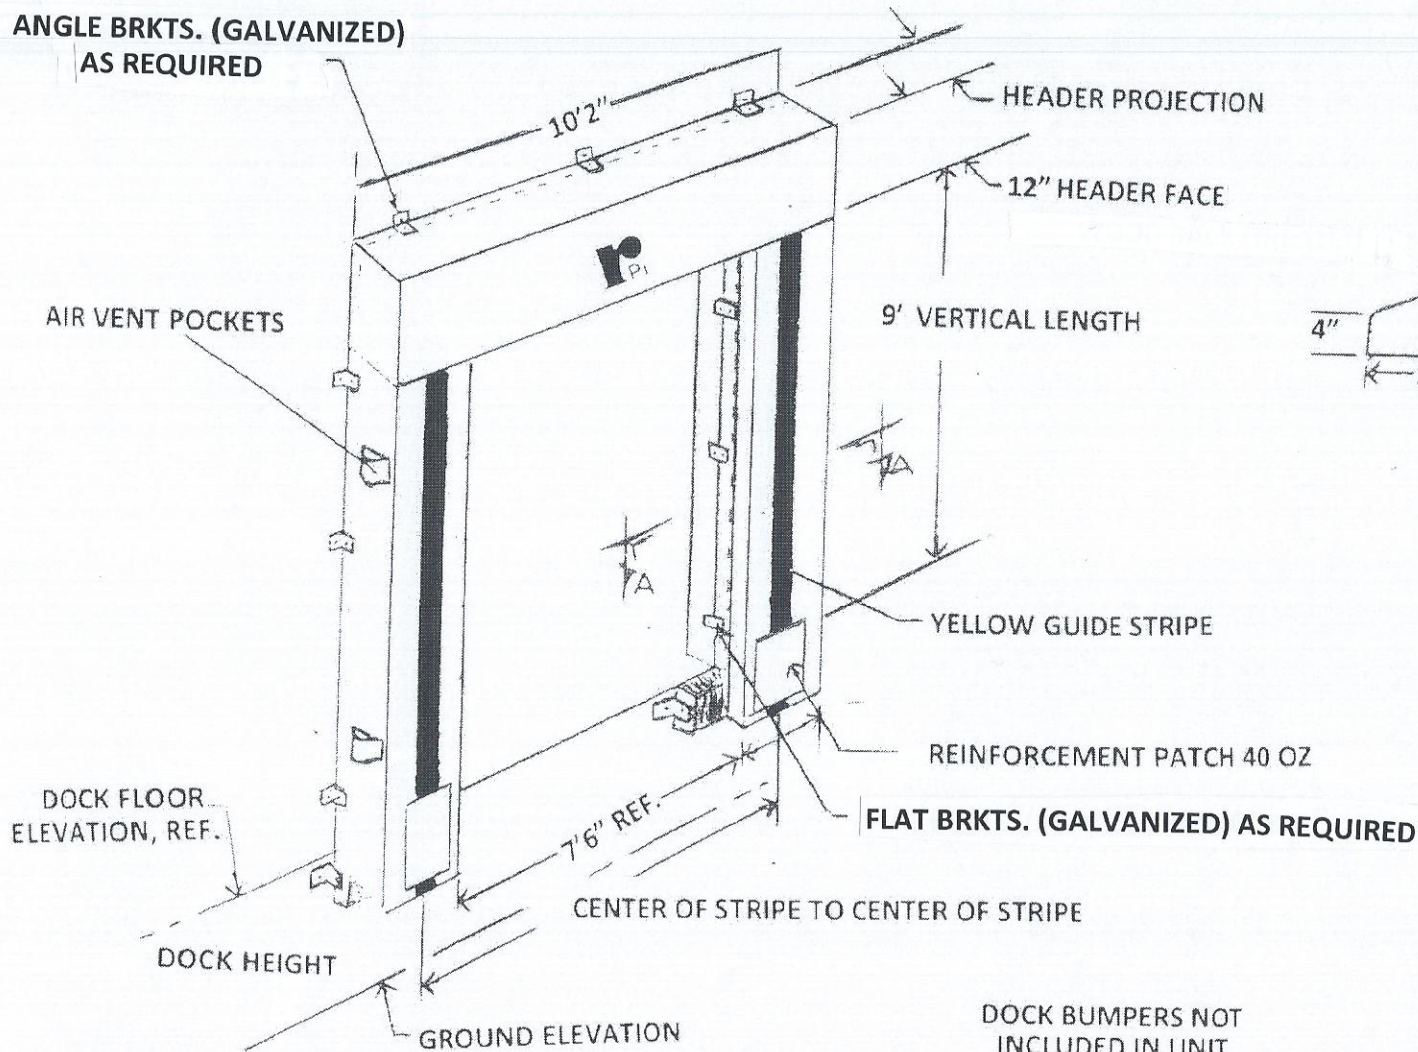

TYPICAL VERTICAL SECTION

DOCK BUMPERS NOT INCLUDED IN UNIT

MODEL NO: Z N

JOB NAME: \_\_\_\_\_

JOB NO: \_\_\_\_\_