


DOOR SIZE: 10'W X 10'H

COVER MATERIAL:

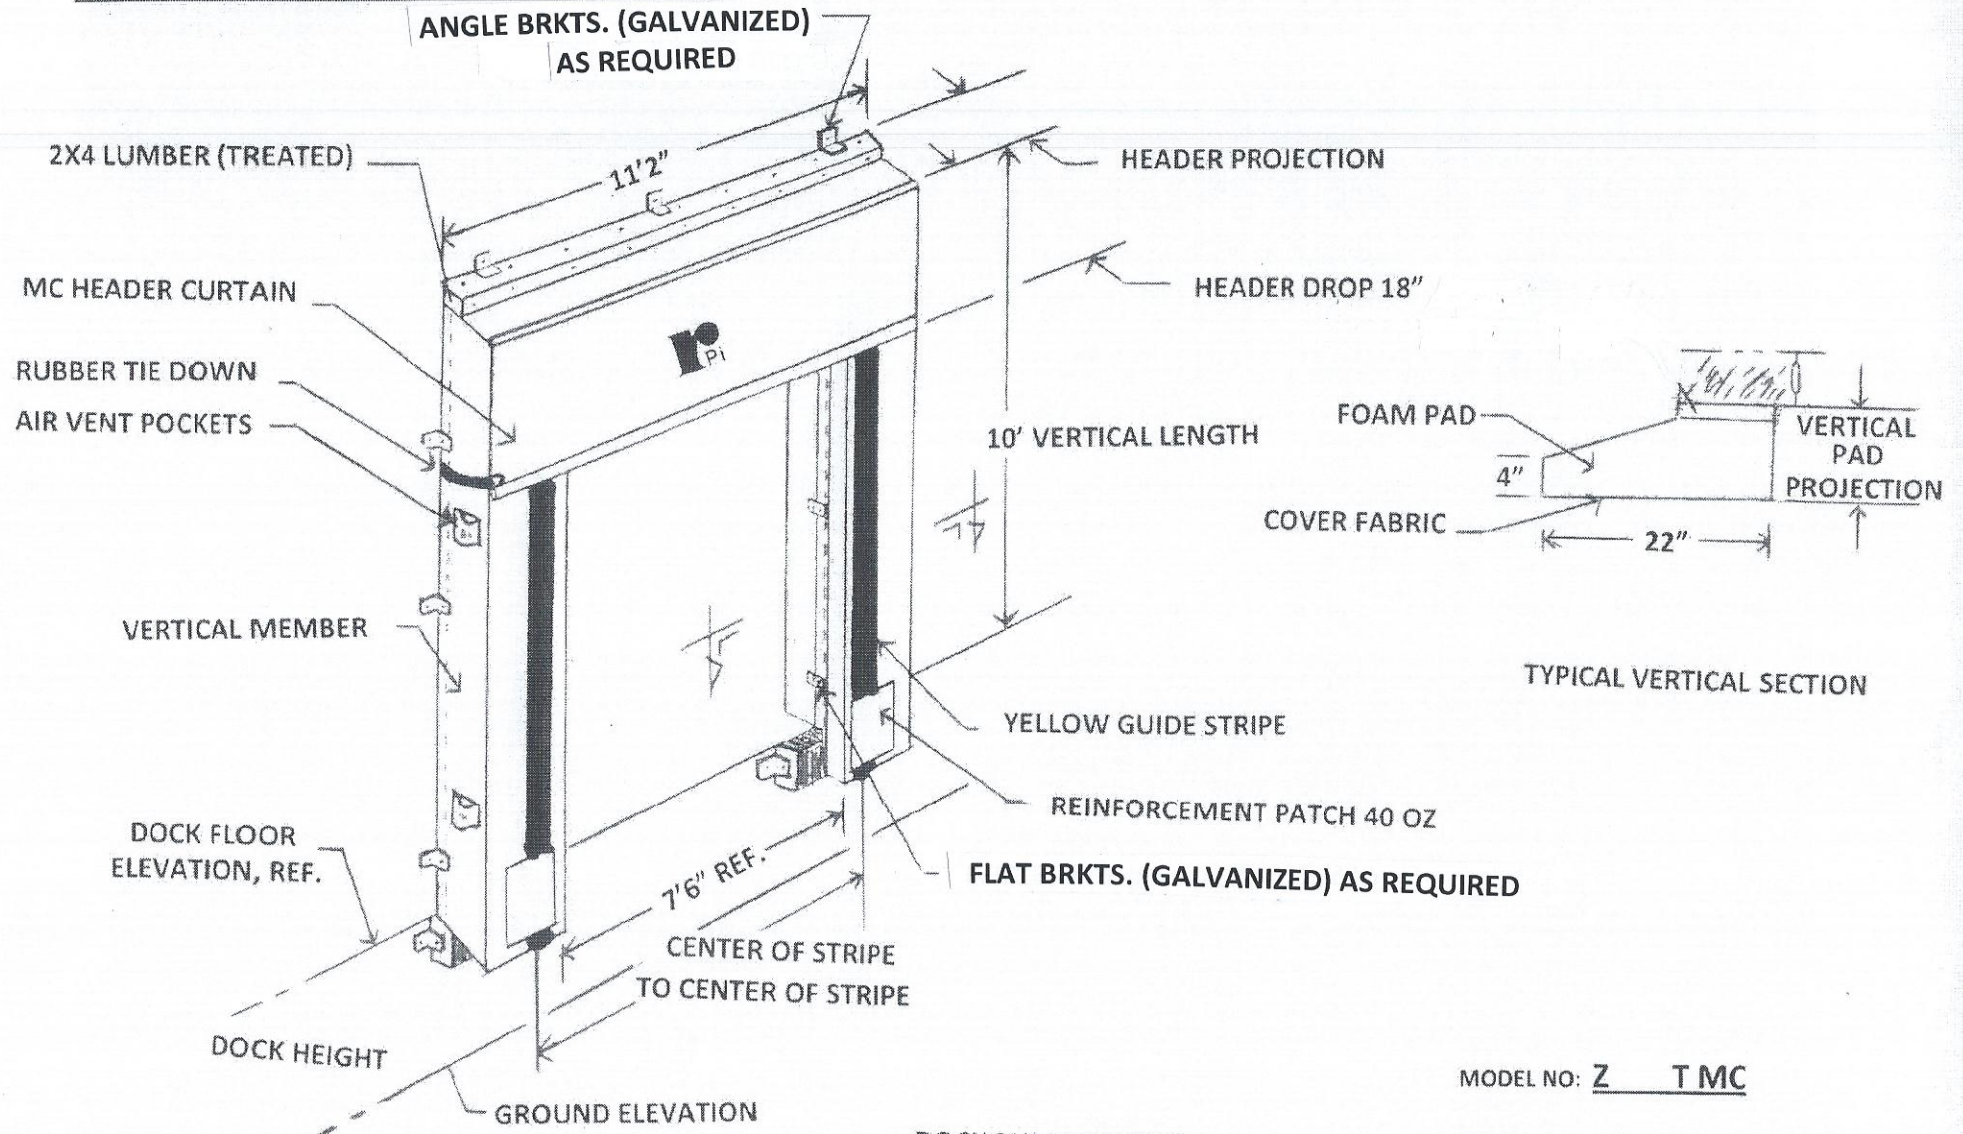

DOCK BUMPERS NOT INCLUDED IN UNIT

MODEL NO: Z T MC

JOB NAME: _____

JOB NO: _____