


DOOR SIZE: 10'W X 9'H

OPTIONAL DROP CURTAIN AVAILABLE

COVER MATERIAL: _____

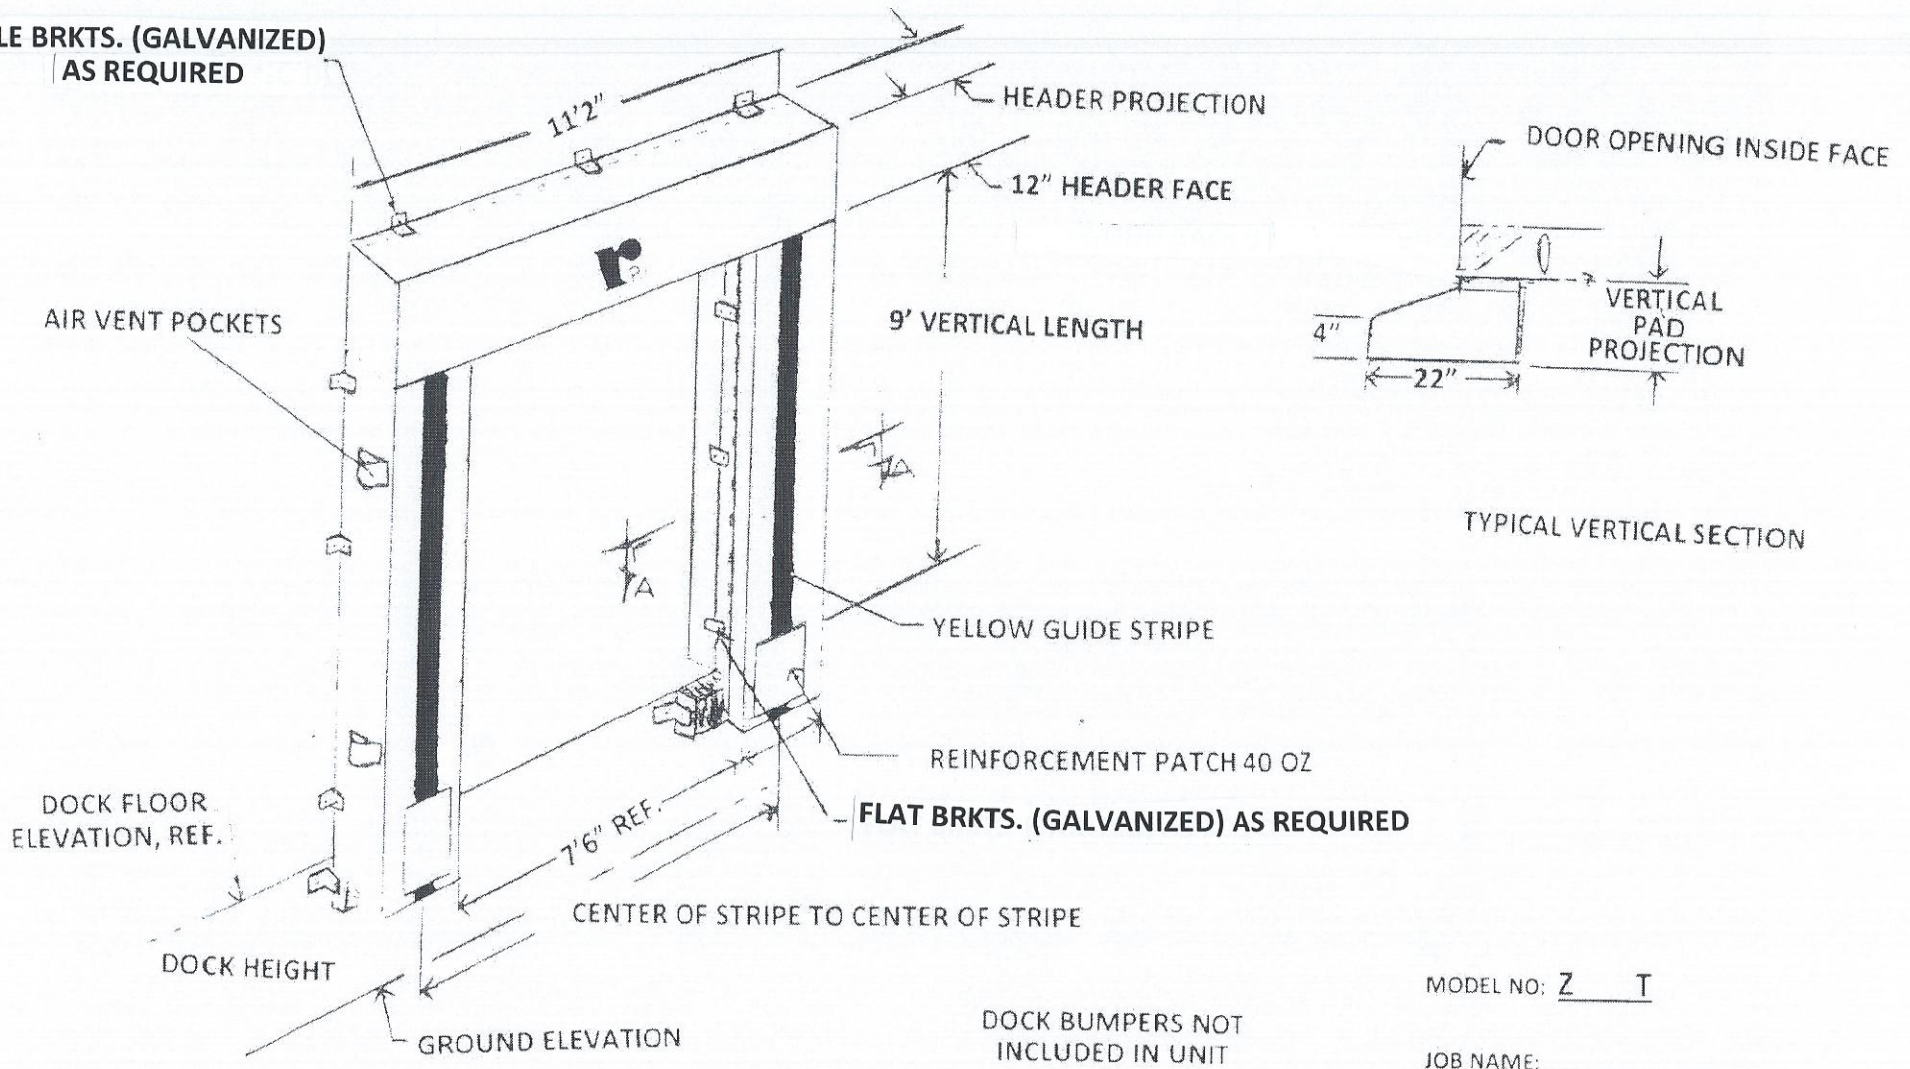

MODEL NO: Z T

JOB NAME: _____

JOB NO: _____